


FACADE MOD SYD

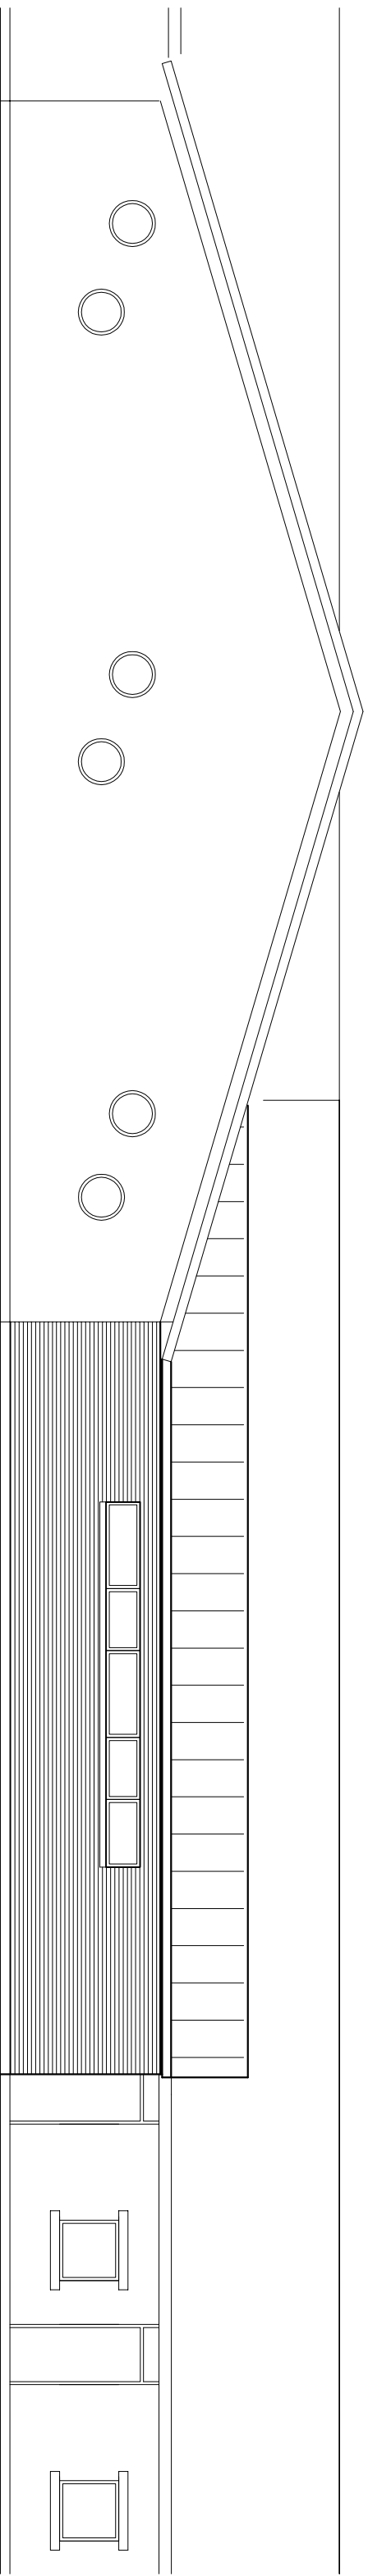

FACADE MOD VEST

FORSLAG


TEKNIK & MILJØ
 Tjørnevej 6, 7171 ULDUM
 TLF. 7975 5000
 Mail: internbyg@hedensted.dk

LØSNING PLEJECENTER SAG SNEBVEJ 30, 8723 LØSNING EMNE FACADER		SIGN KBH	SAG NR.: -
17.11.2014		DATO: 17.11.2014	REV. DATO: -
1:100		MAIL: 1:100	TEGN.NR.: A